



Library Lift Plan Expansion

Design by Architect Ralph Nimtz

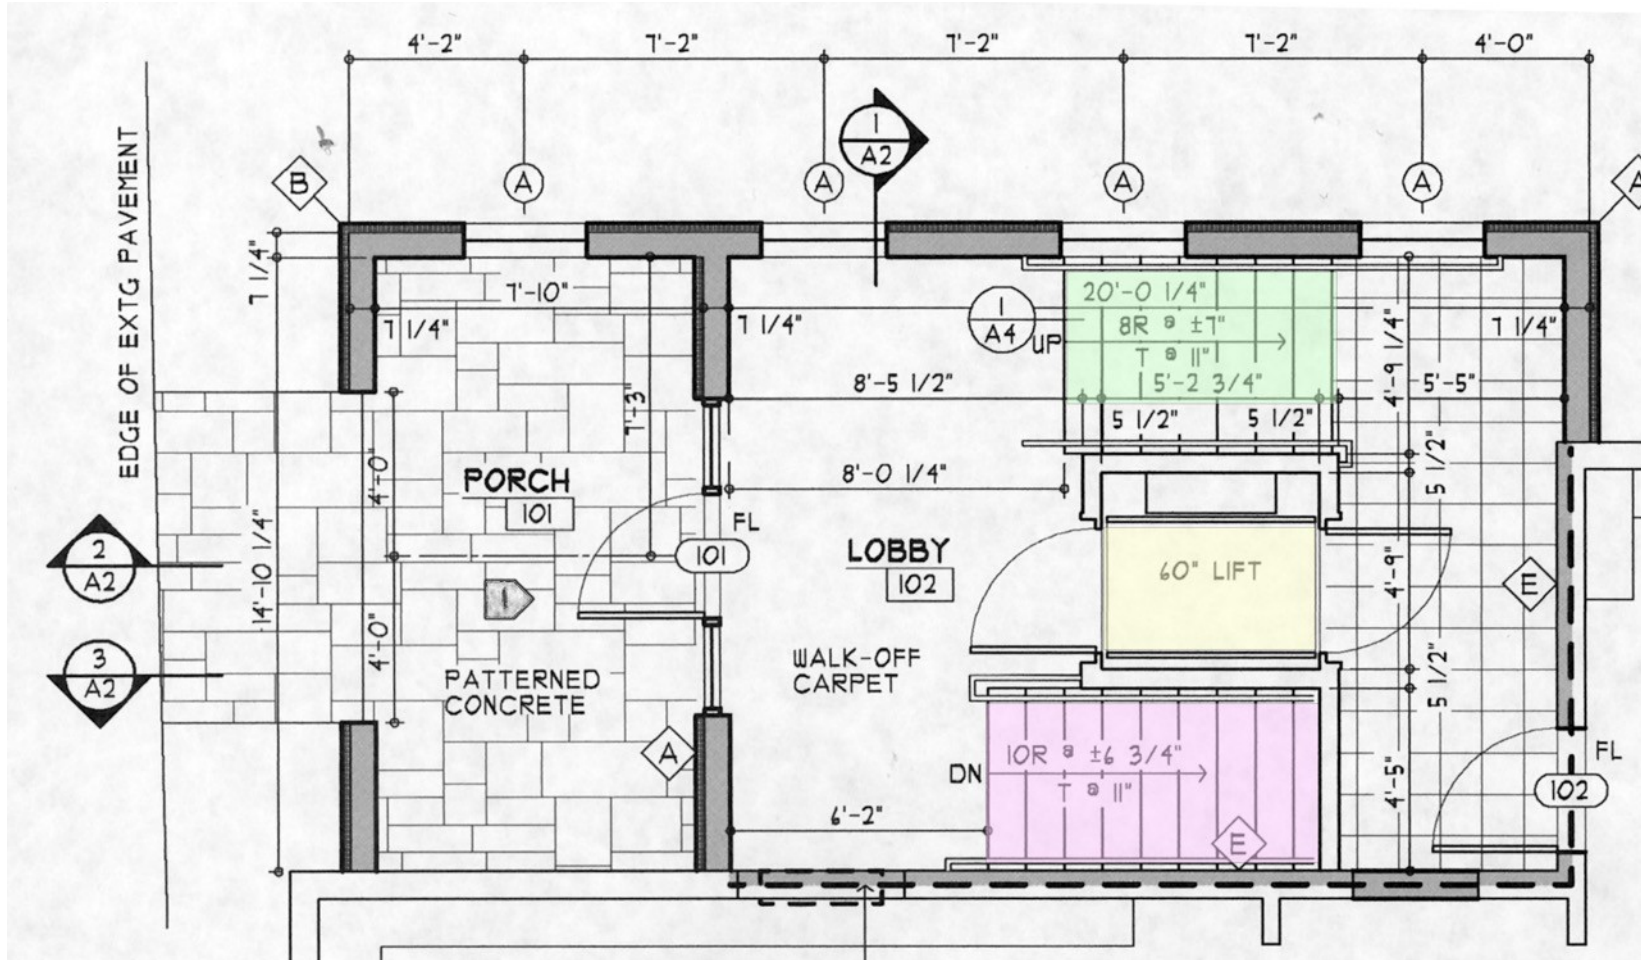

Ground Floor: New Addition with Enclosed Entry, Lift & Stairs

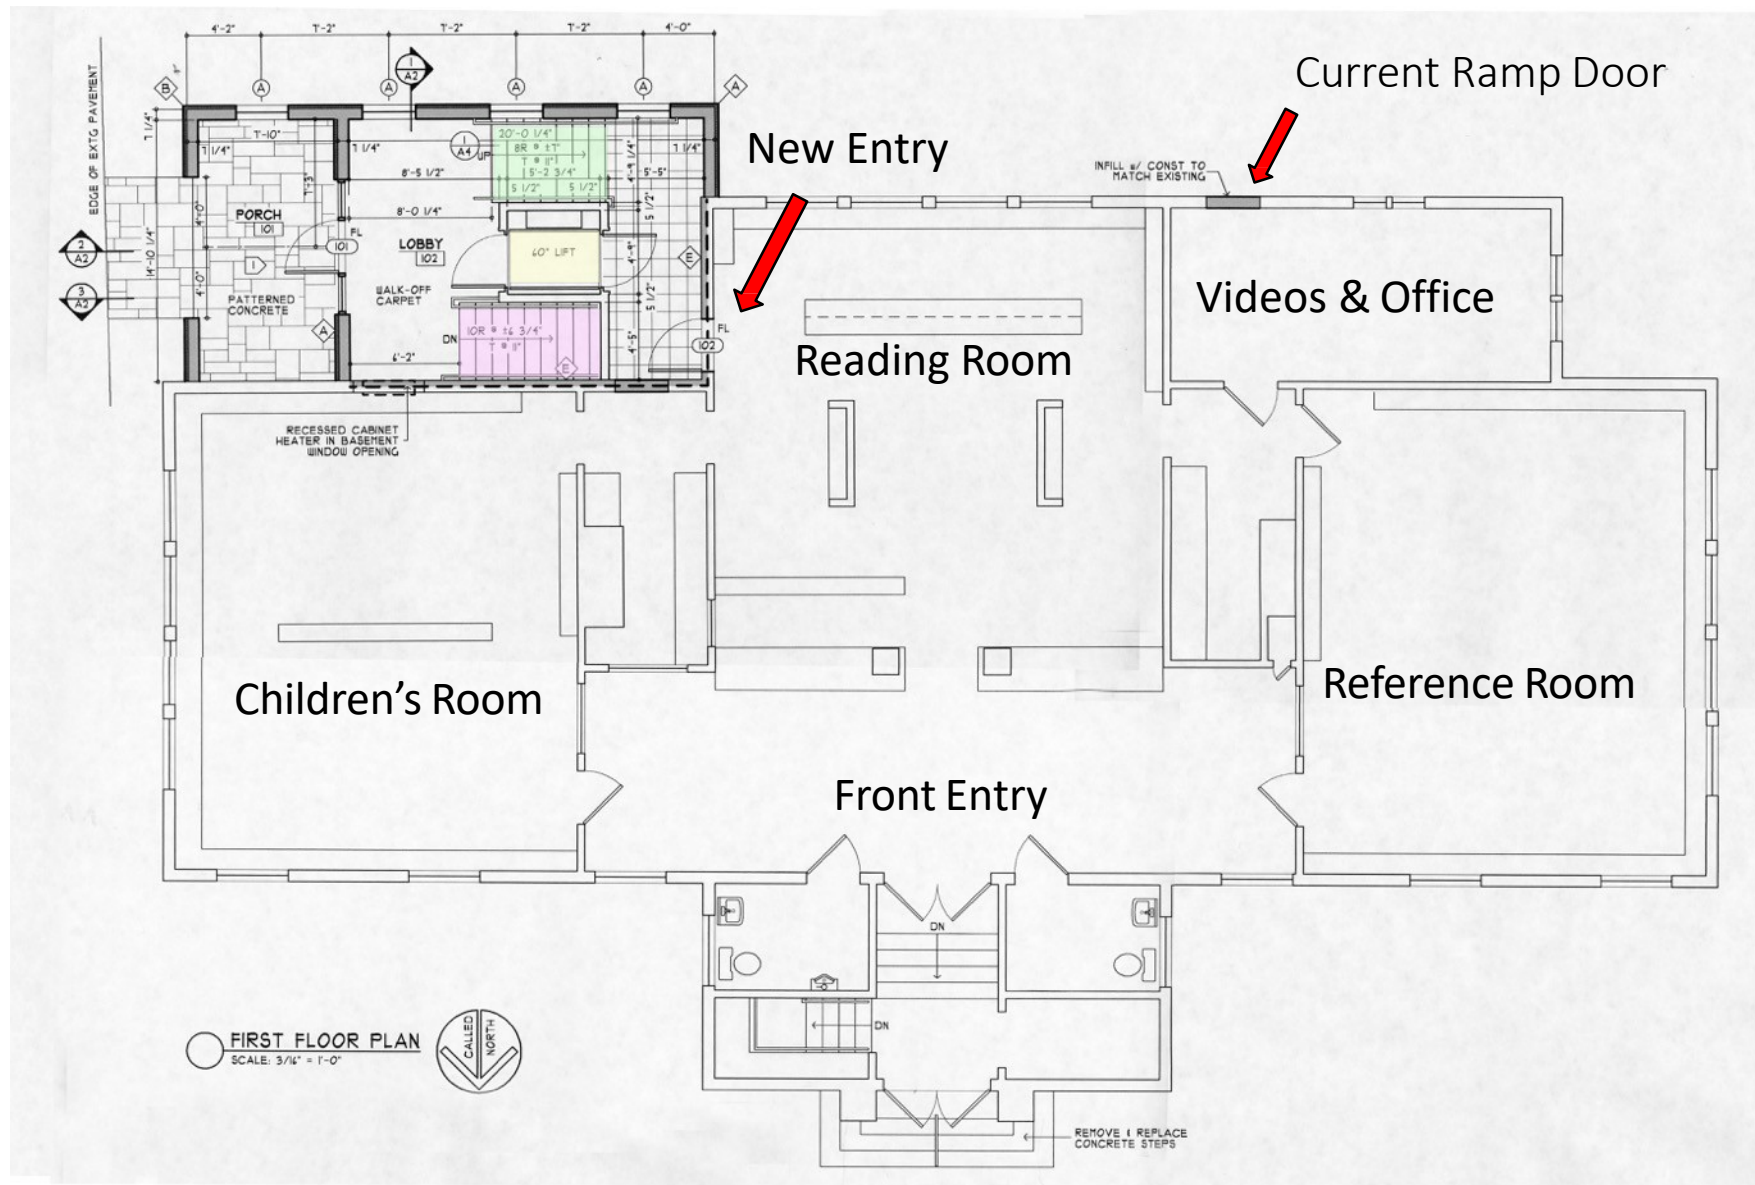

Library Main Floor

